



MODULE J  
CARTON FLOW

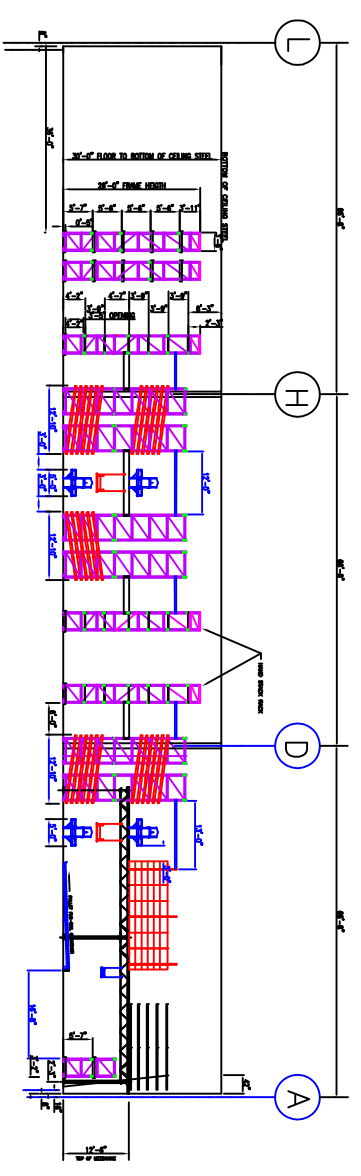

CROSS-SECTION "D-D"

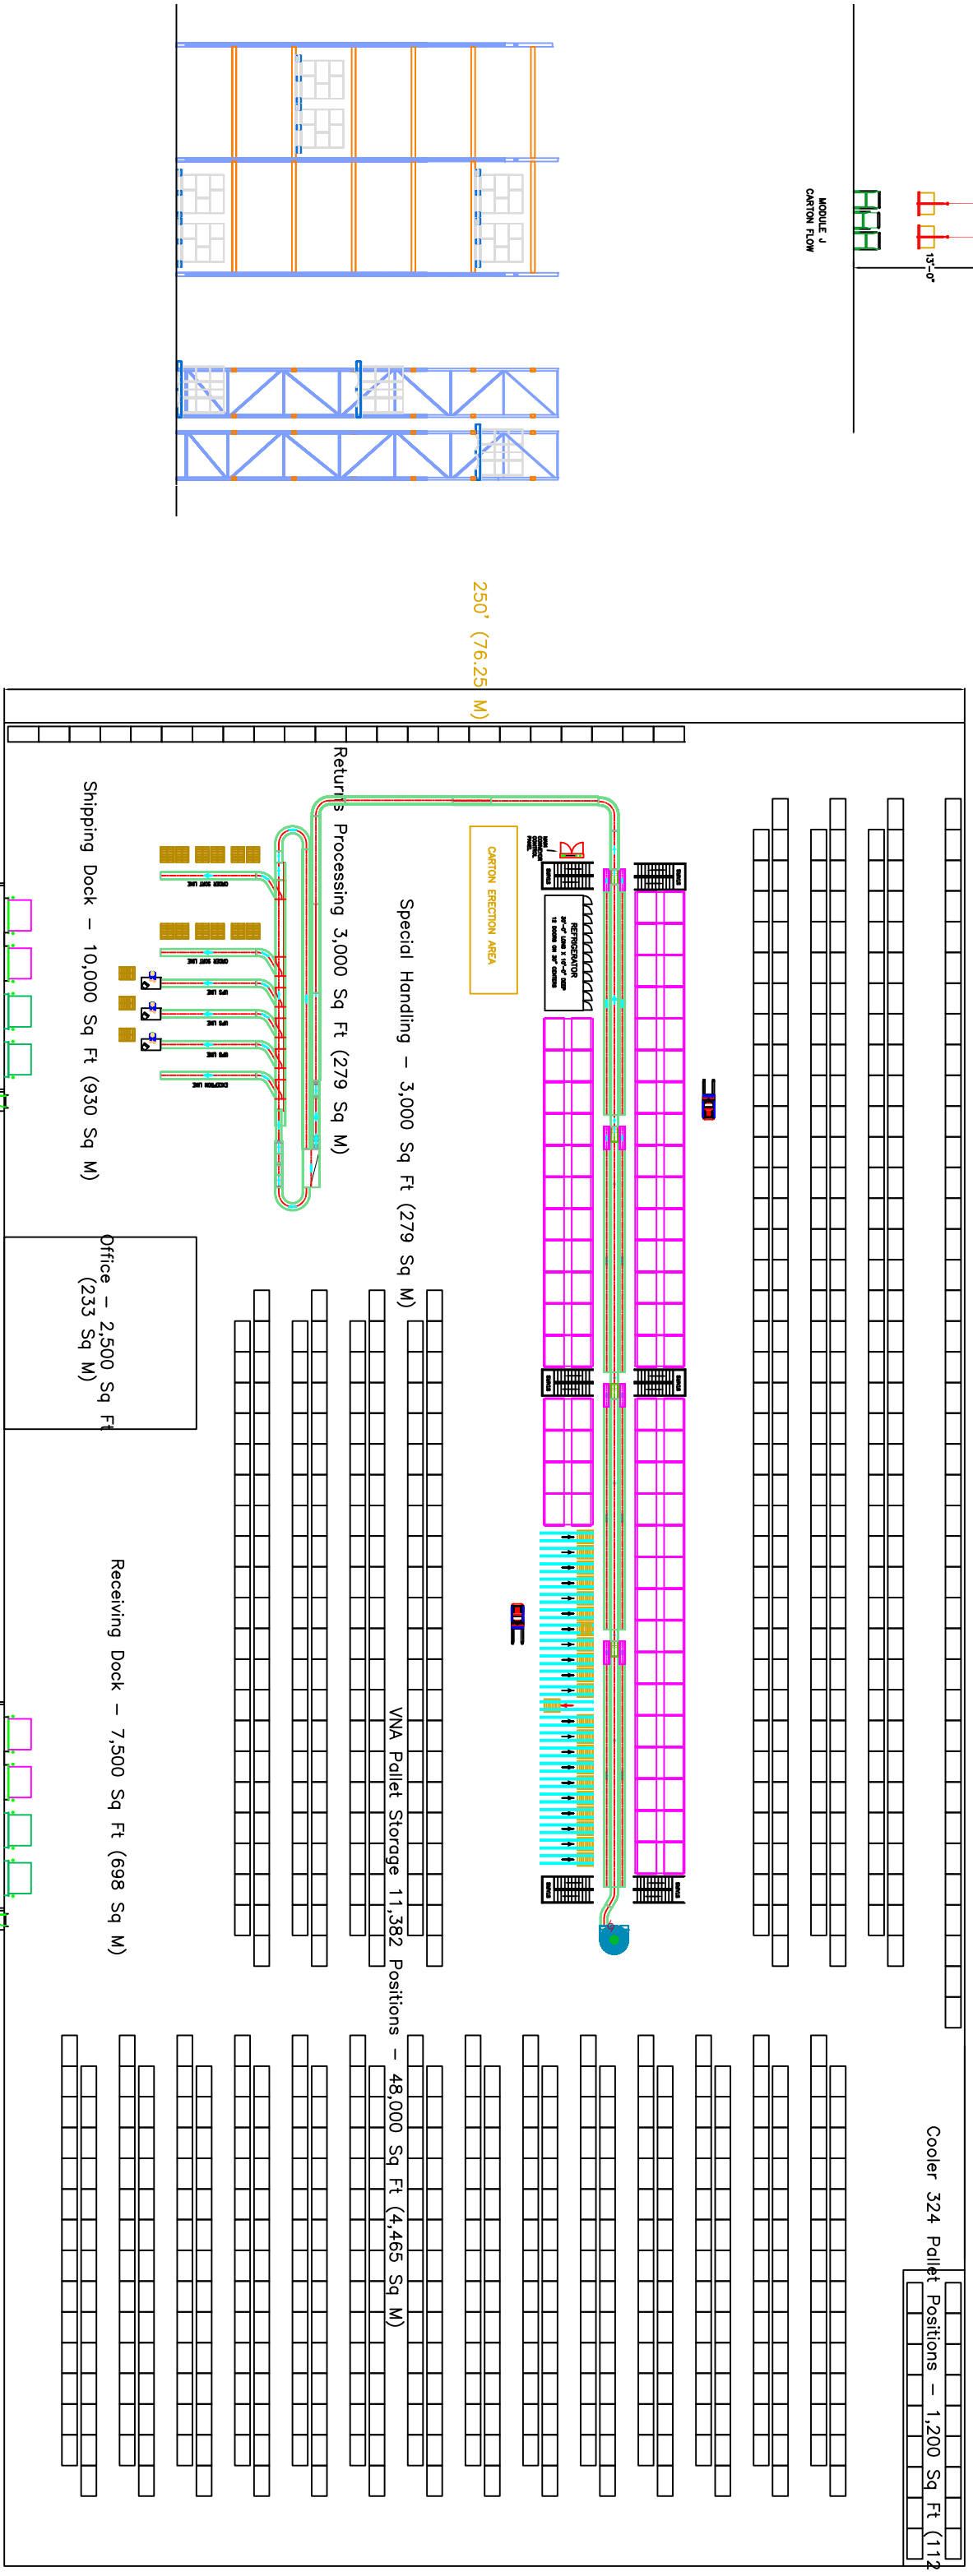

250' (76.25 M)

Cooler 324 Pallet Positions - 1,200 Sq Ft (112)

Special Handling - 3,000 Sq Ft (279 Sq M)

VNA Pallet Storage 11,382 Positions - 48,000 Sq Ft (4,465 Sq M)

Returns Processing 3,000 Sq Ft (279 Sq M)

Shipping Dock - 10,000 Sq Ft (930 Sq M)

Office - 2,500 Sq Ft (233 Sq M)

Receiving Dock - 7,500 Sq Ft (698 Sq M)

No.	Description	By	Date

COMBINED FACILITY  
CONCEPTUAL BUILDING LAYOUT

Scale: N.T.S.  
By: [Blank]  
Date: [Blank]

Design Number: [Blank]  
Rev. Number: [Blank]  
Rev. Date: [Blank]

CONCEPTUAL